



Abbey Arms
(PH)

GL Asly Const & LB Bdy

1.4m

Def

WILTON ROAD

28

18

14
to
16

10
to
12

8

4

515

21
19
61

11

TCBs

1

183

175

3.5m

TCB
LB

06
PO

PC


Shelters

88

Scale: 1:500

Abbey Wood Local Centre




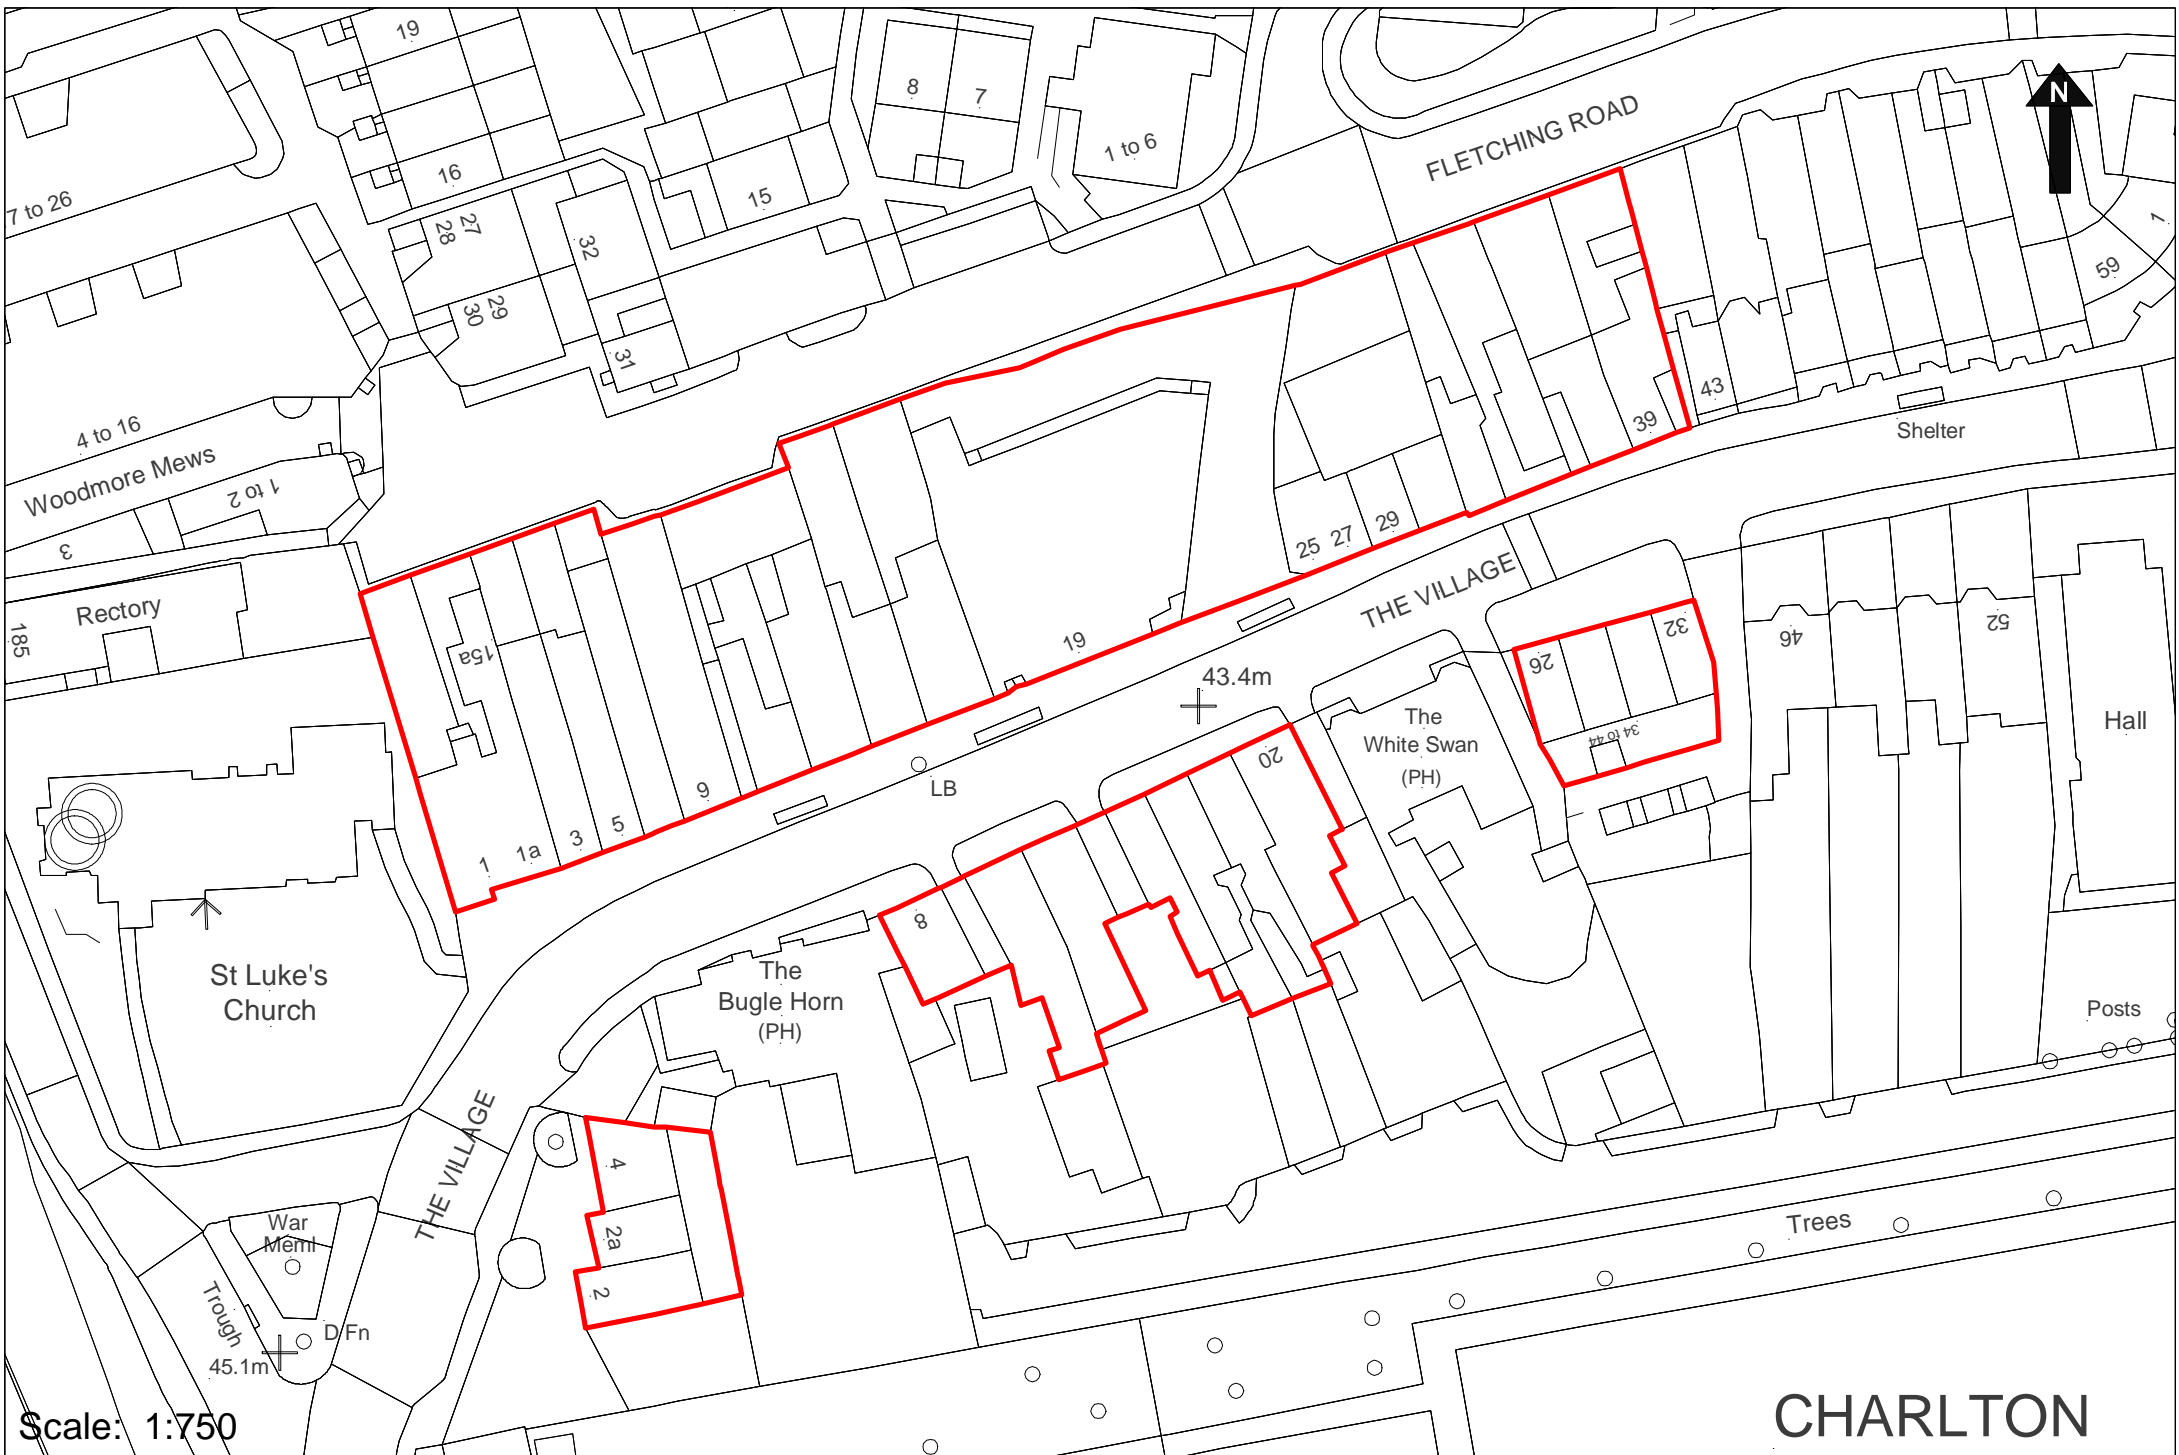

Scale: 1:750


Charlton Local centre

CHARLTON

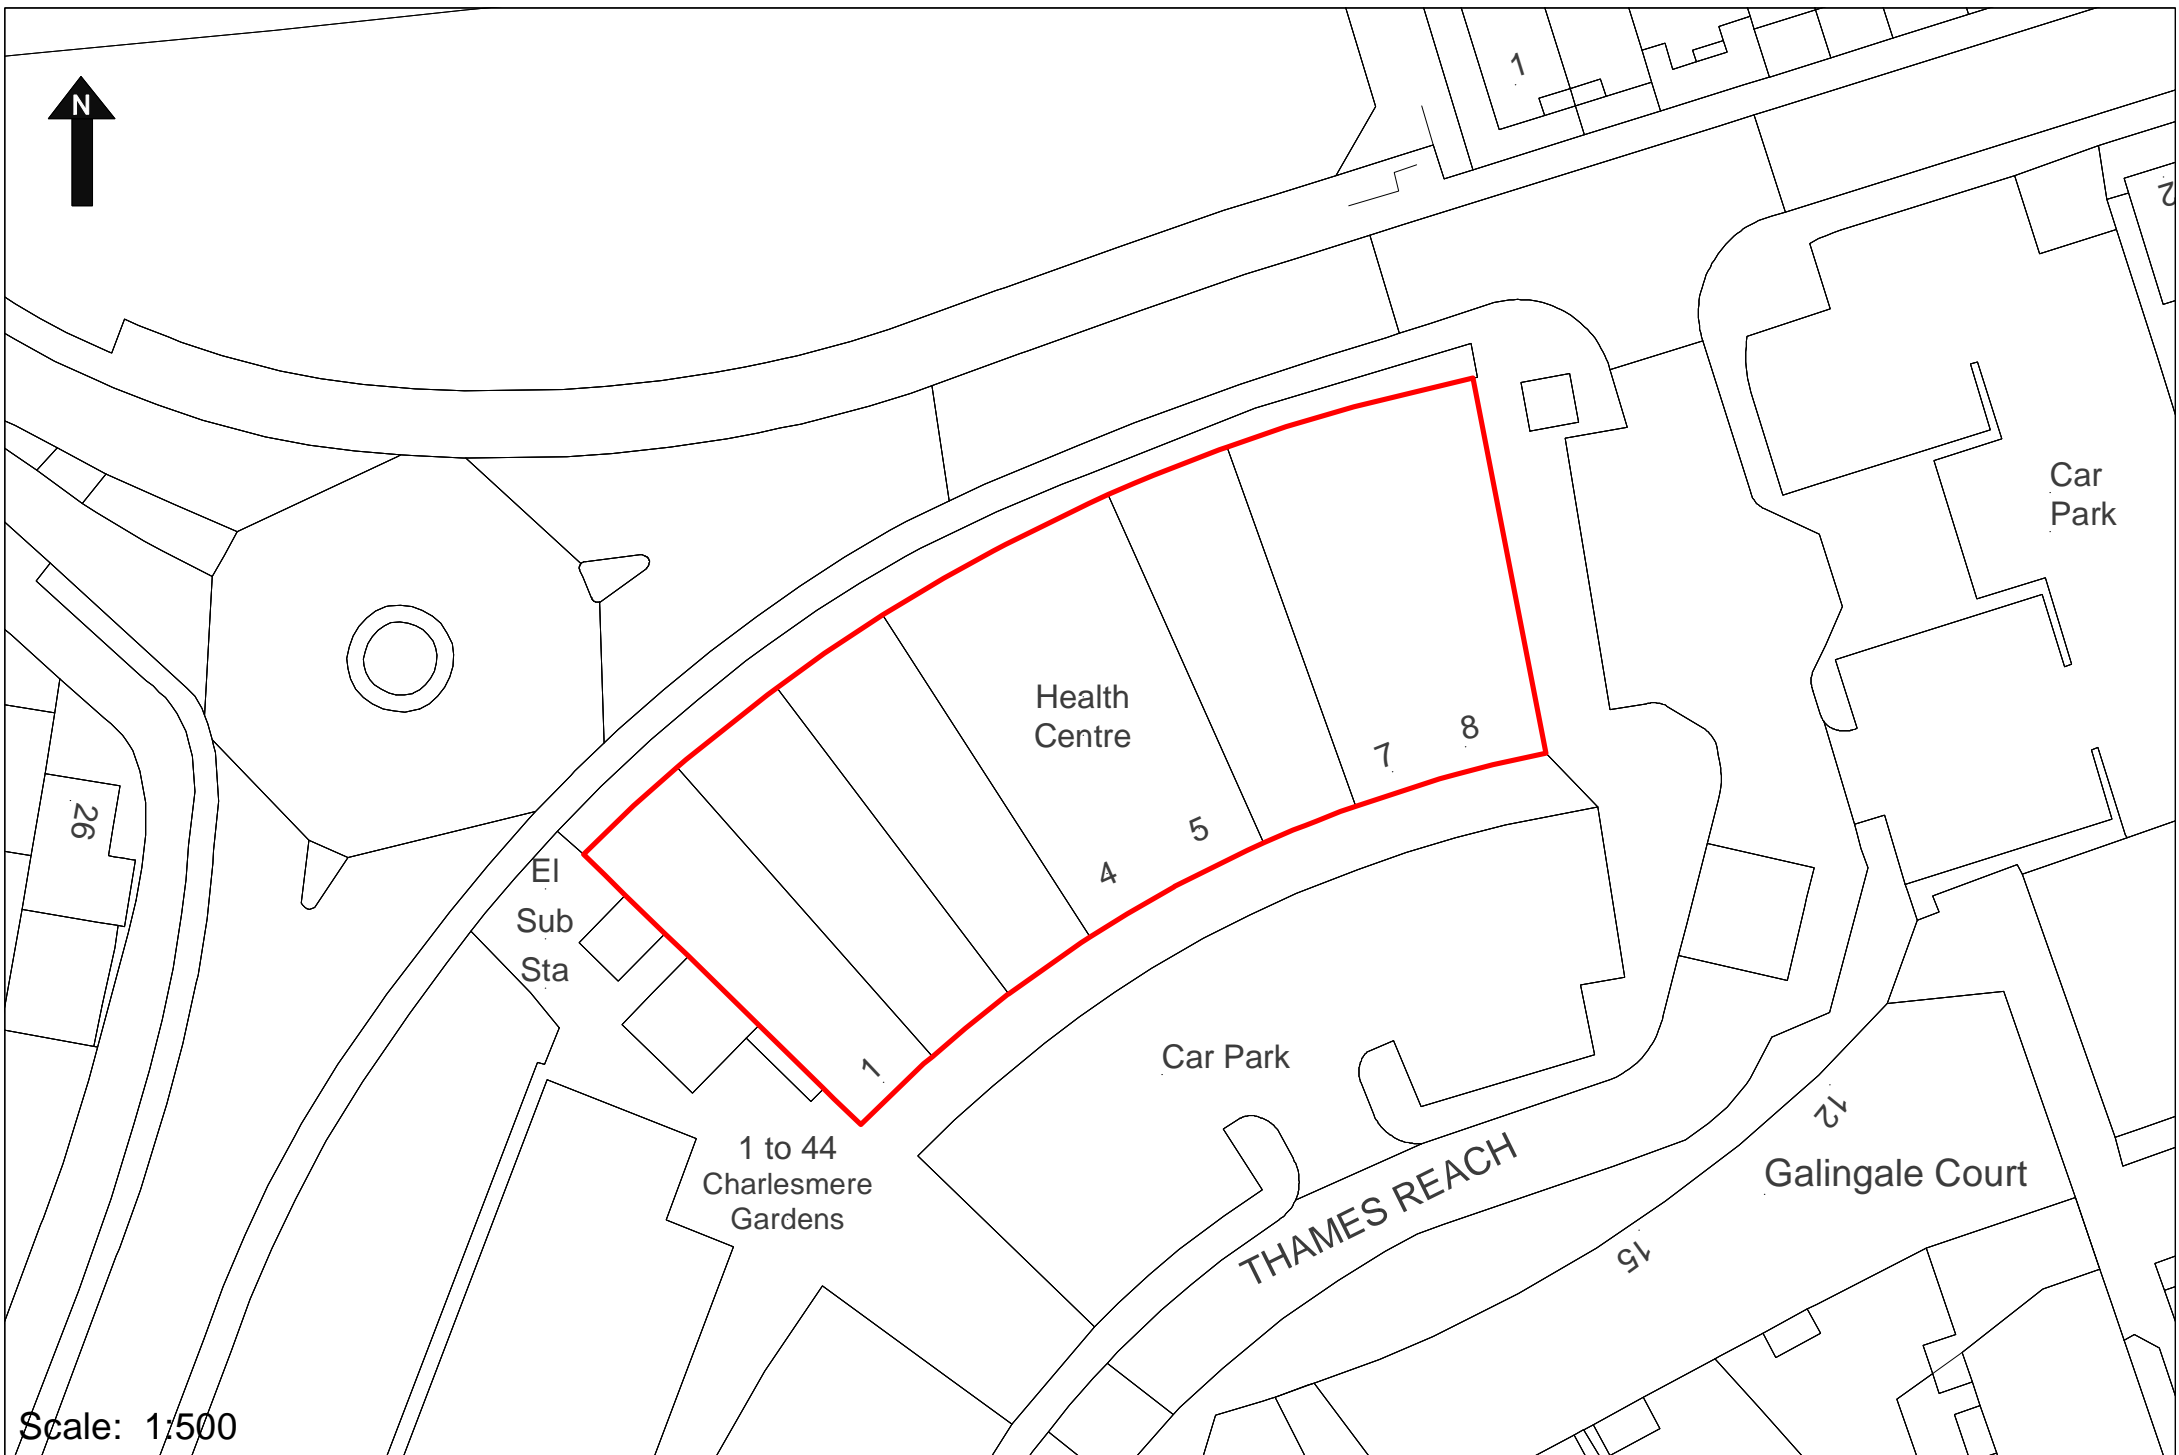


Scale: 1:500

Gallions Reach Local Centre

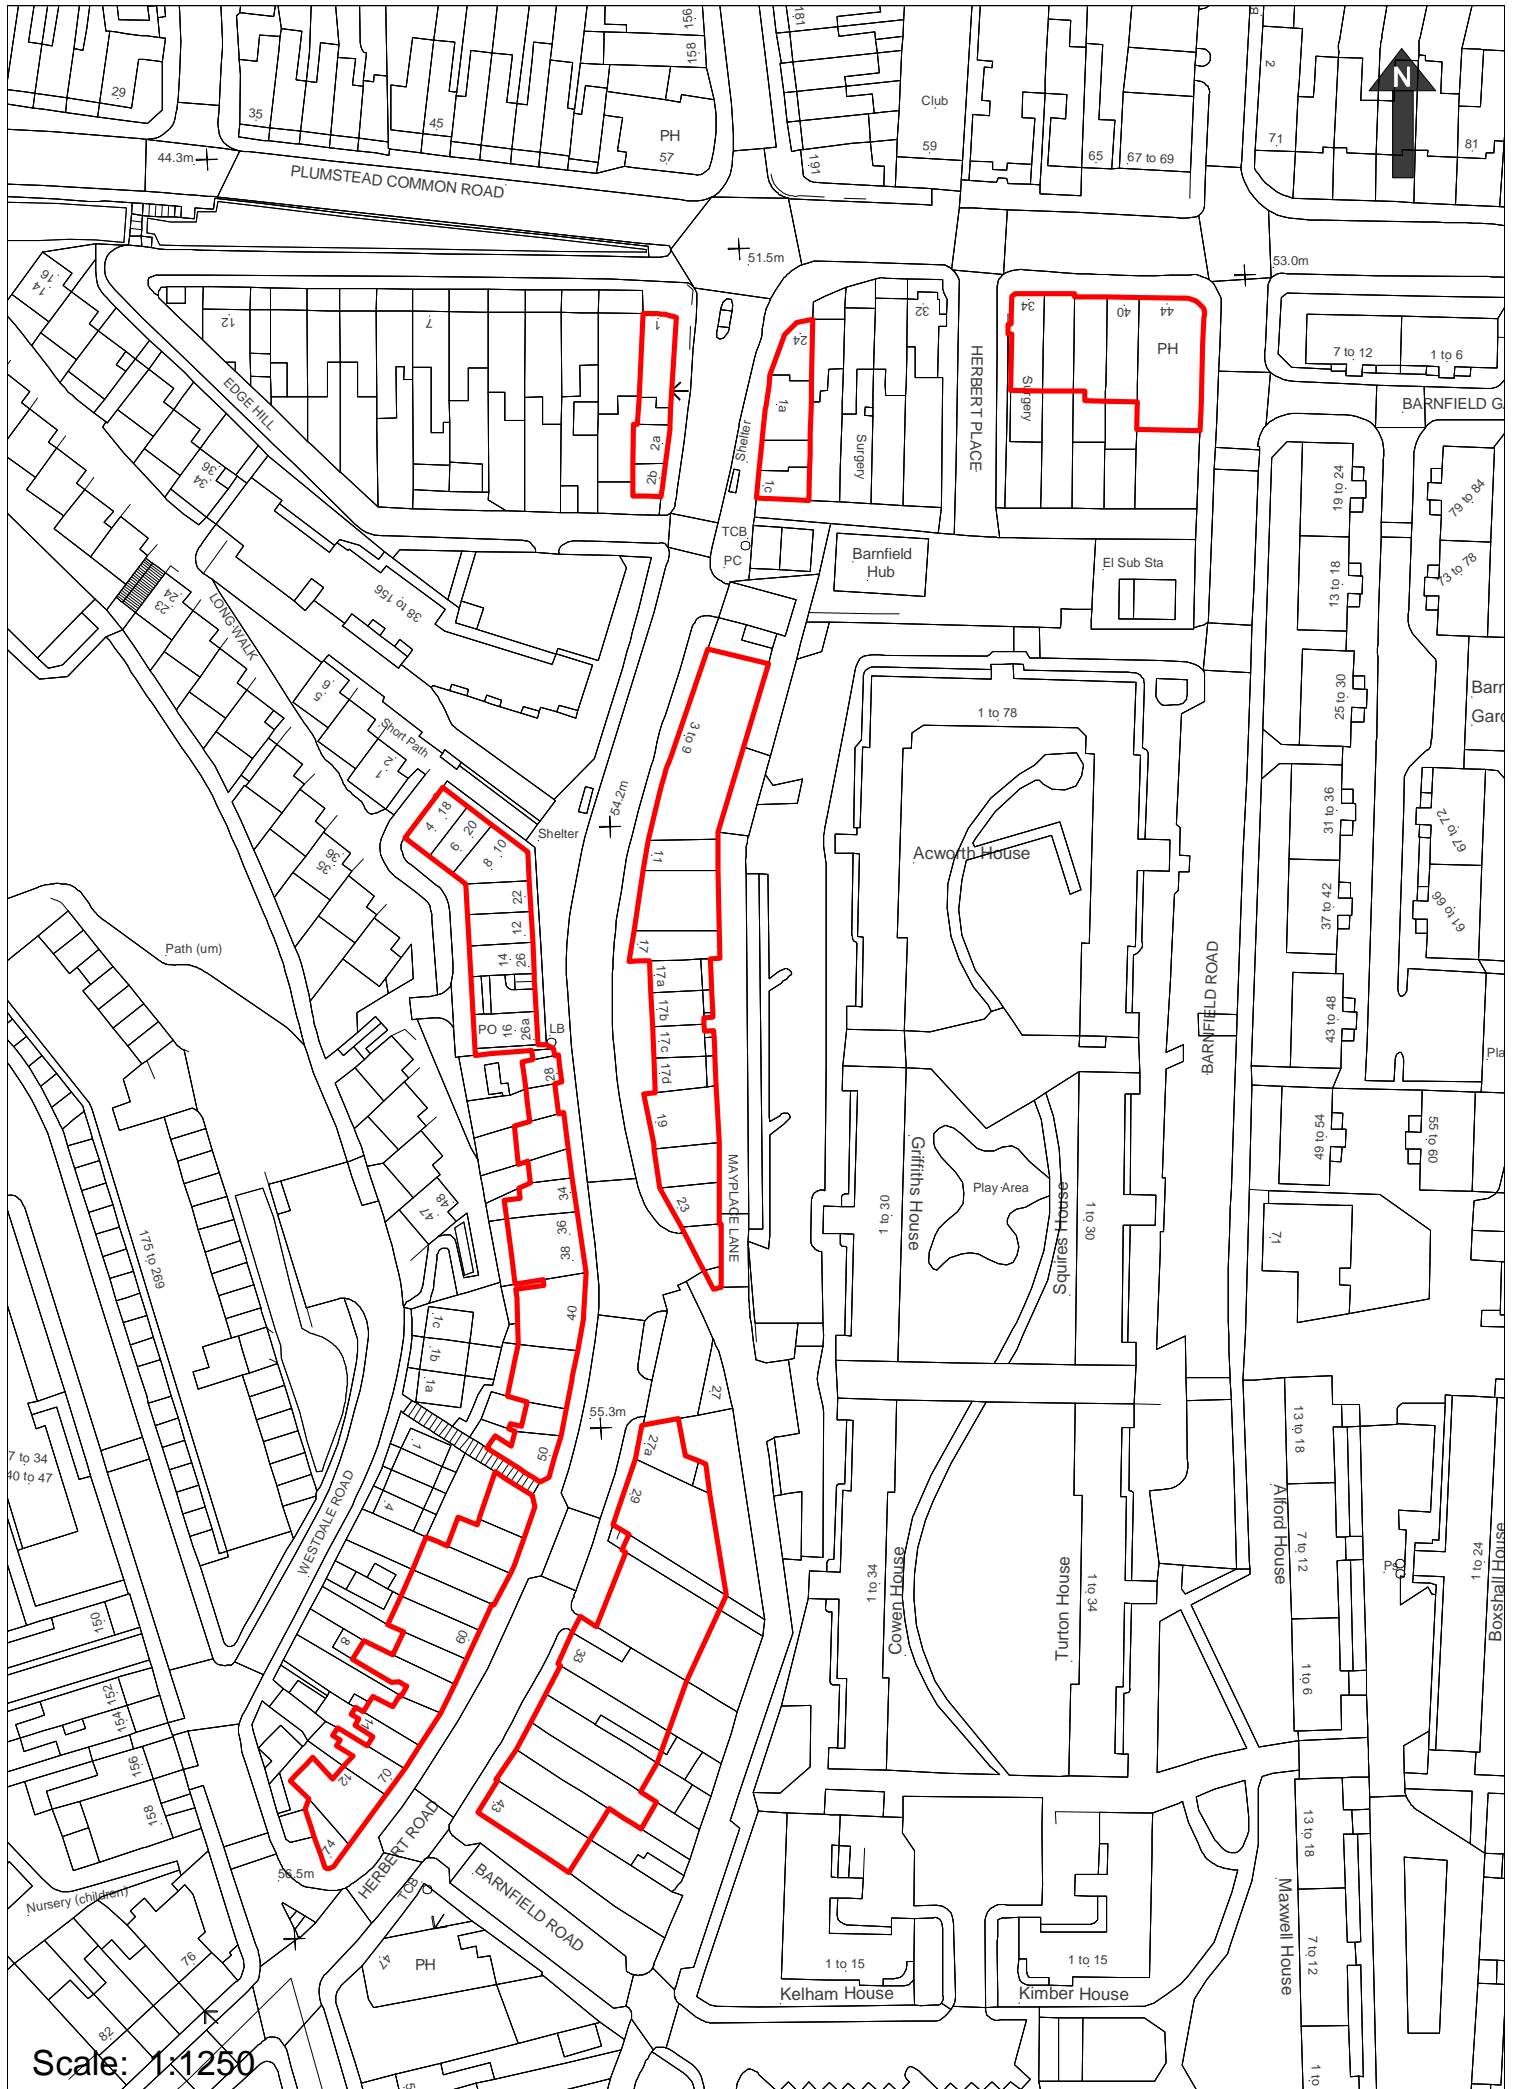

Scale: 1:1250


Herbert Road Local Centre

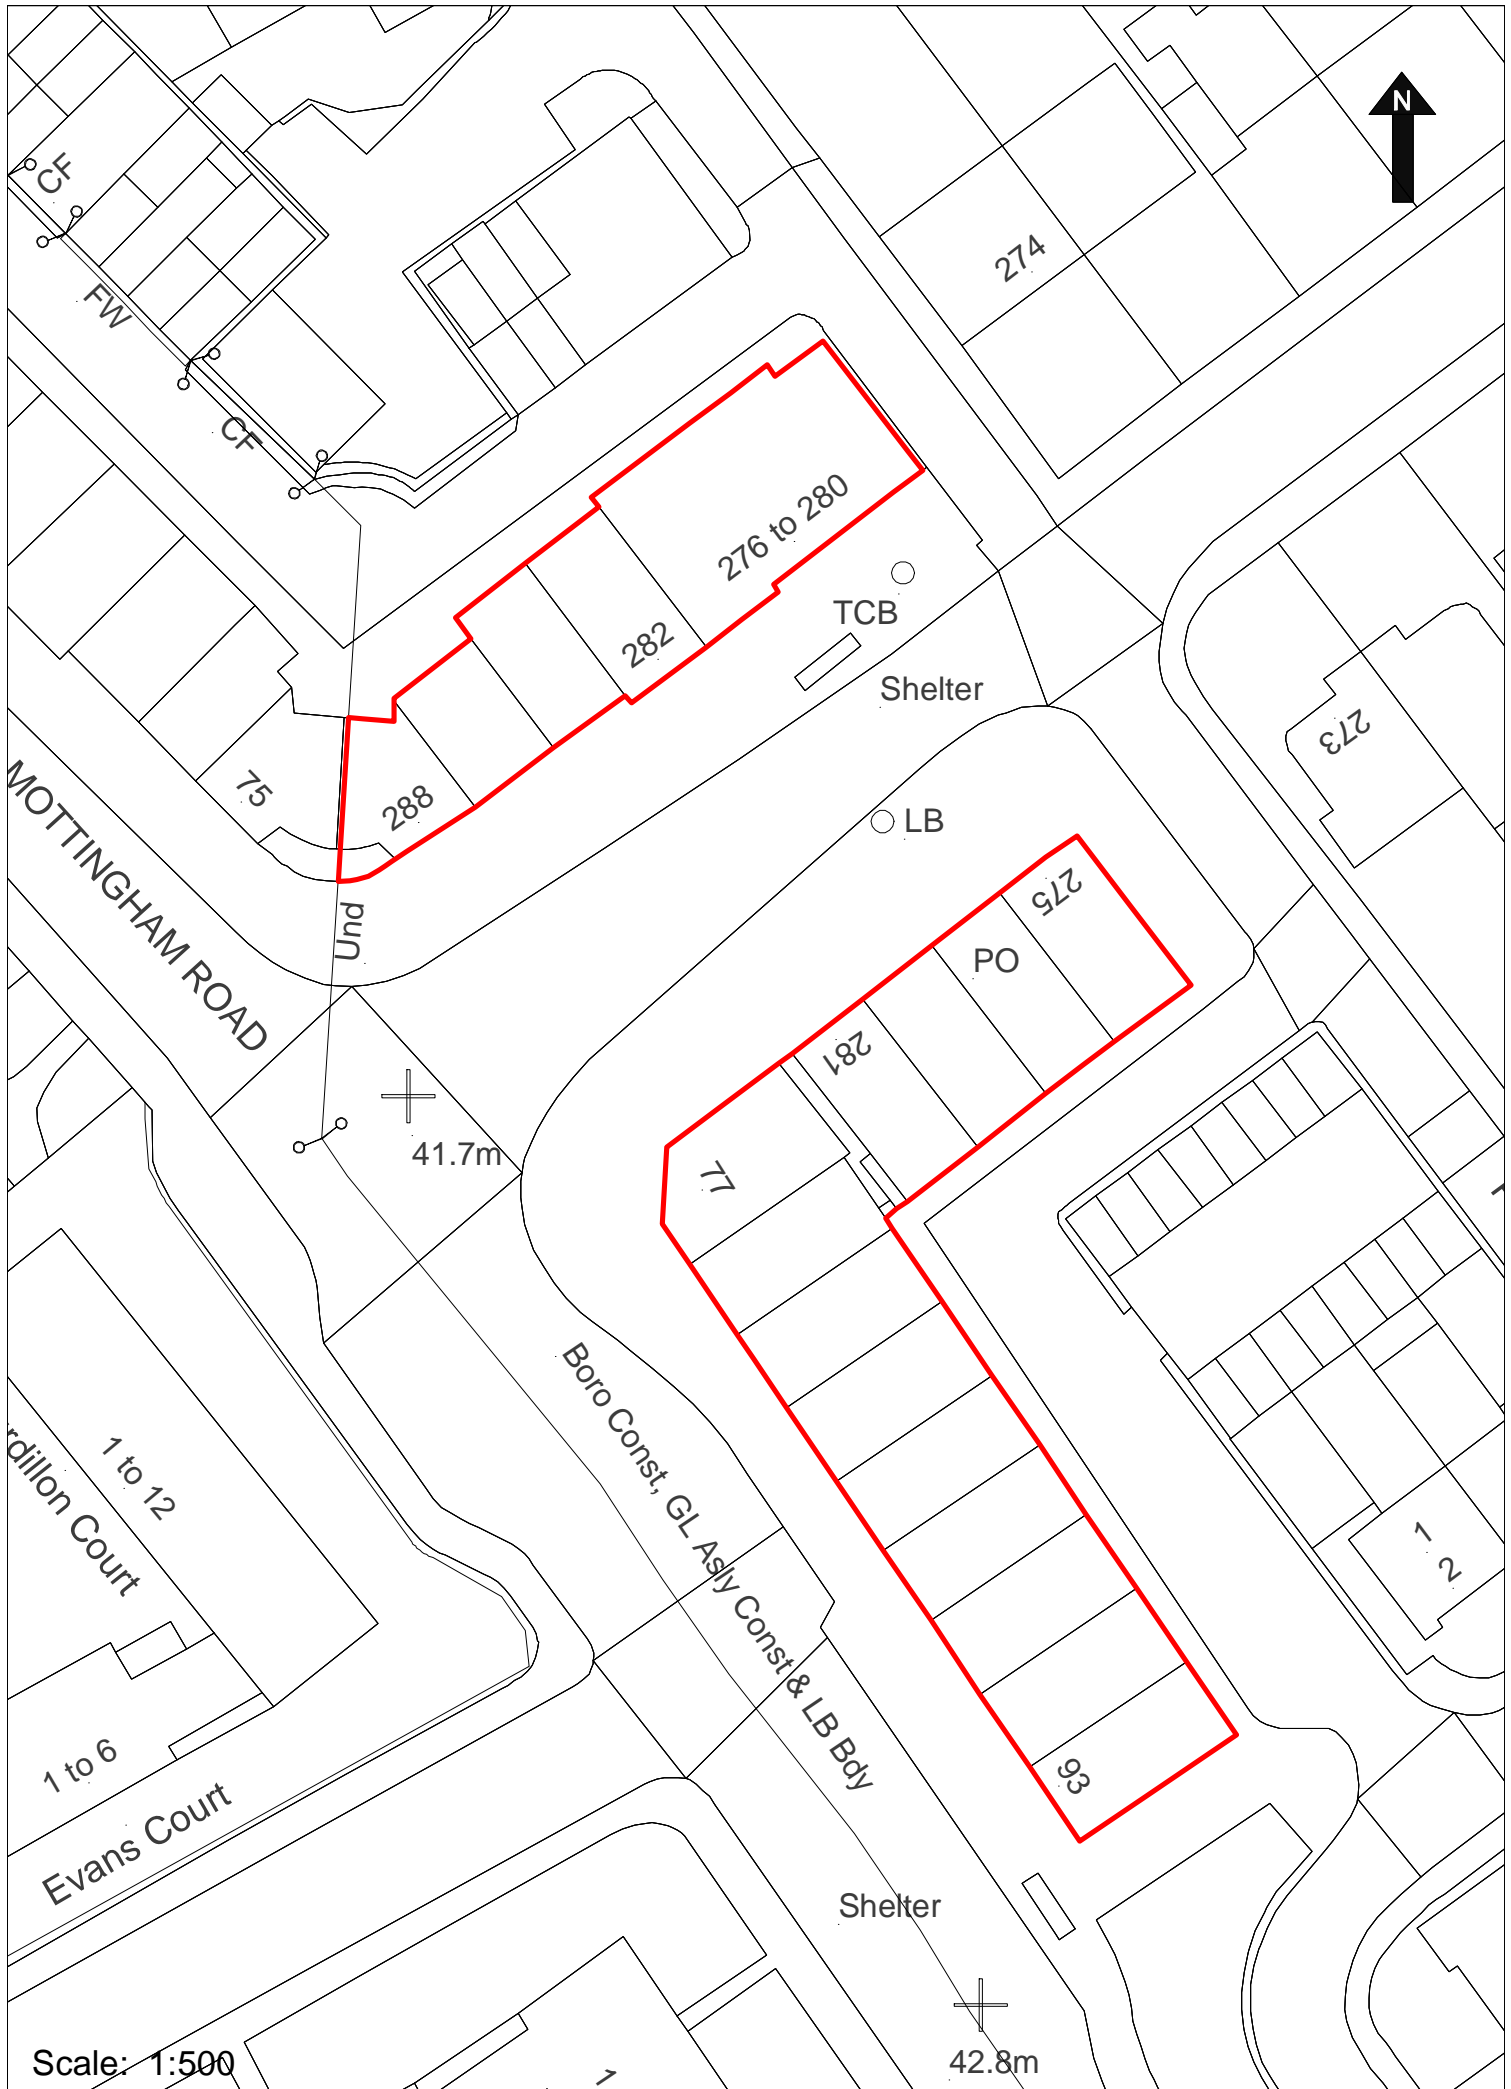

Scale: 1:500


42.8m

Mottingham Local Centre

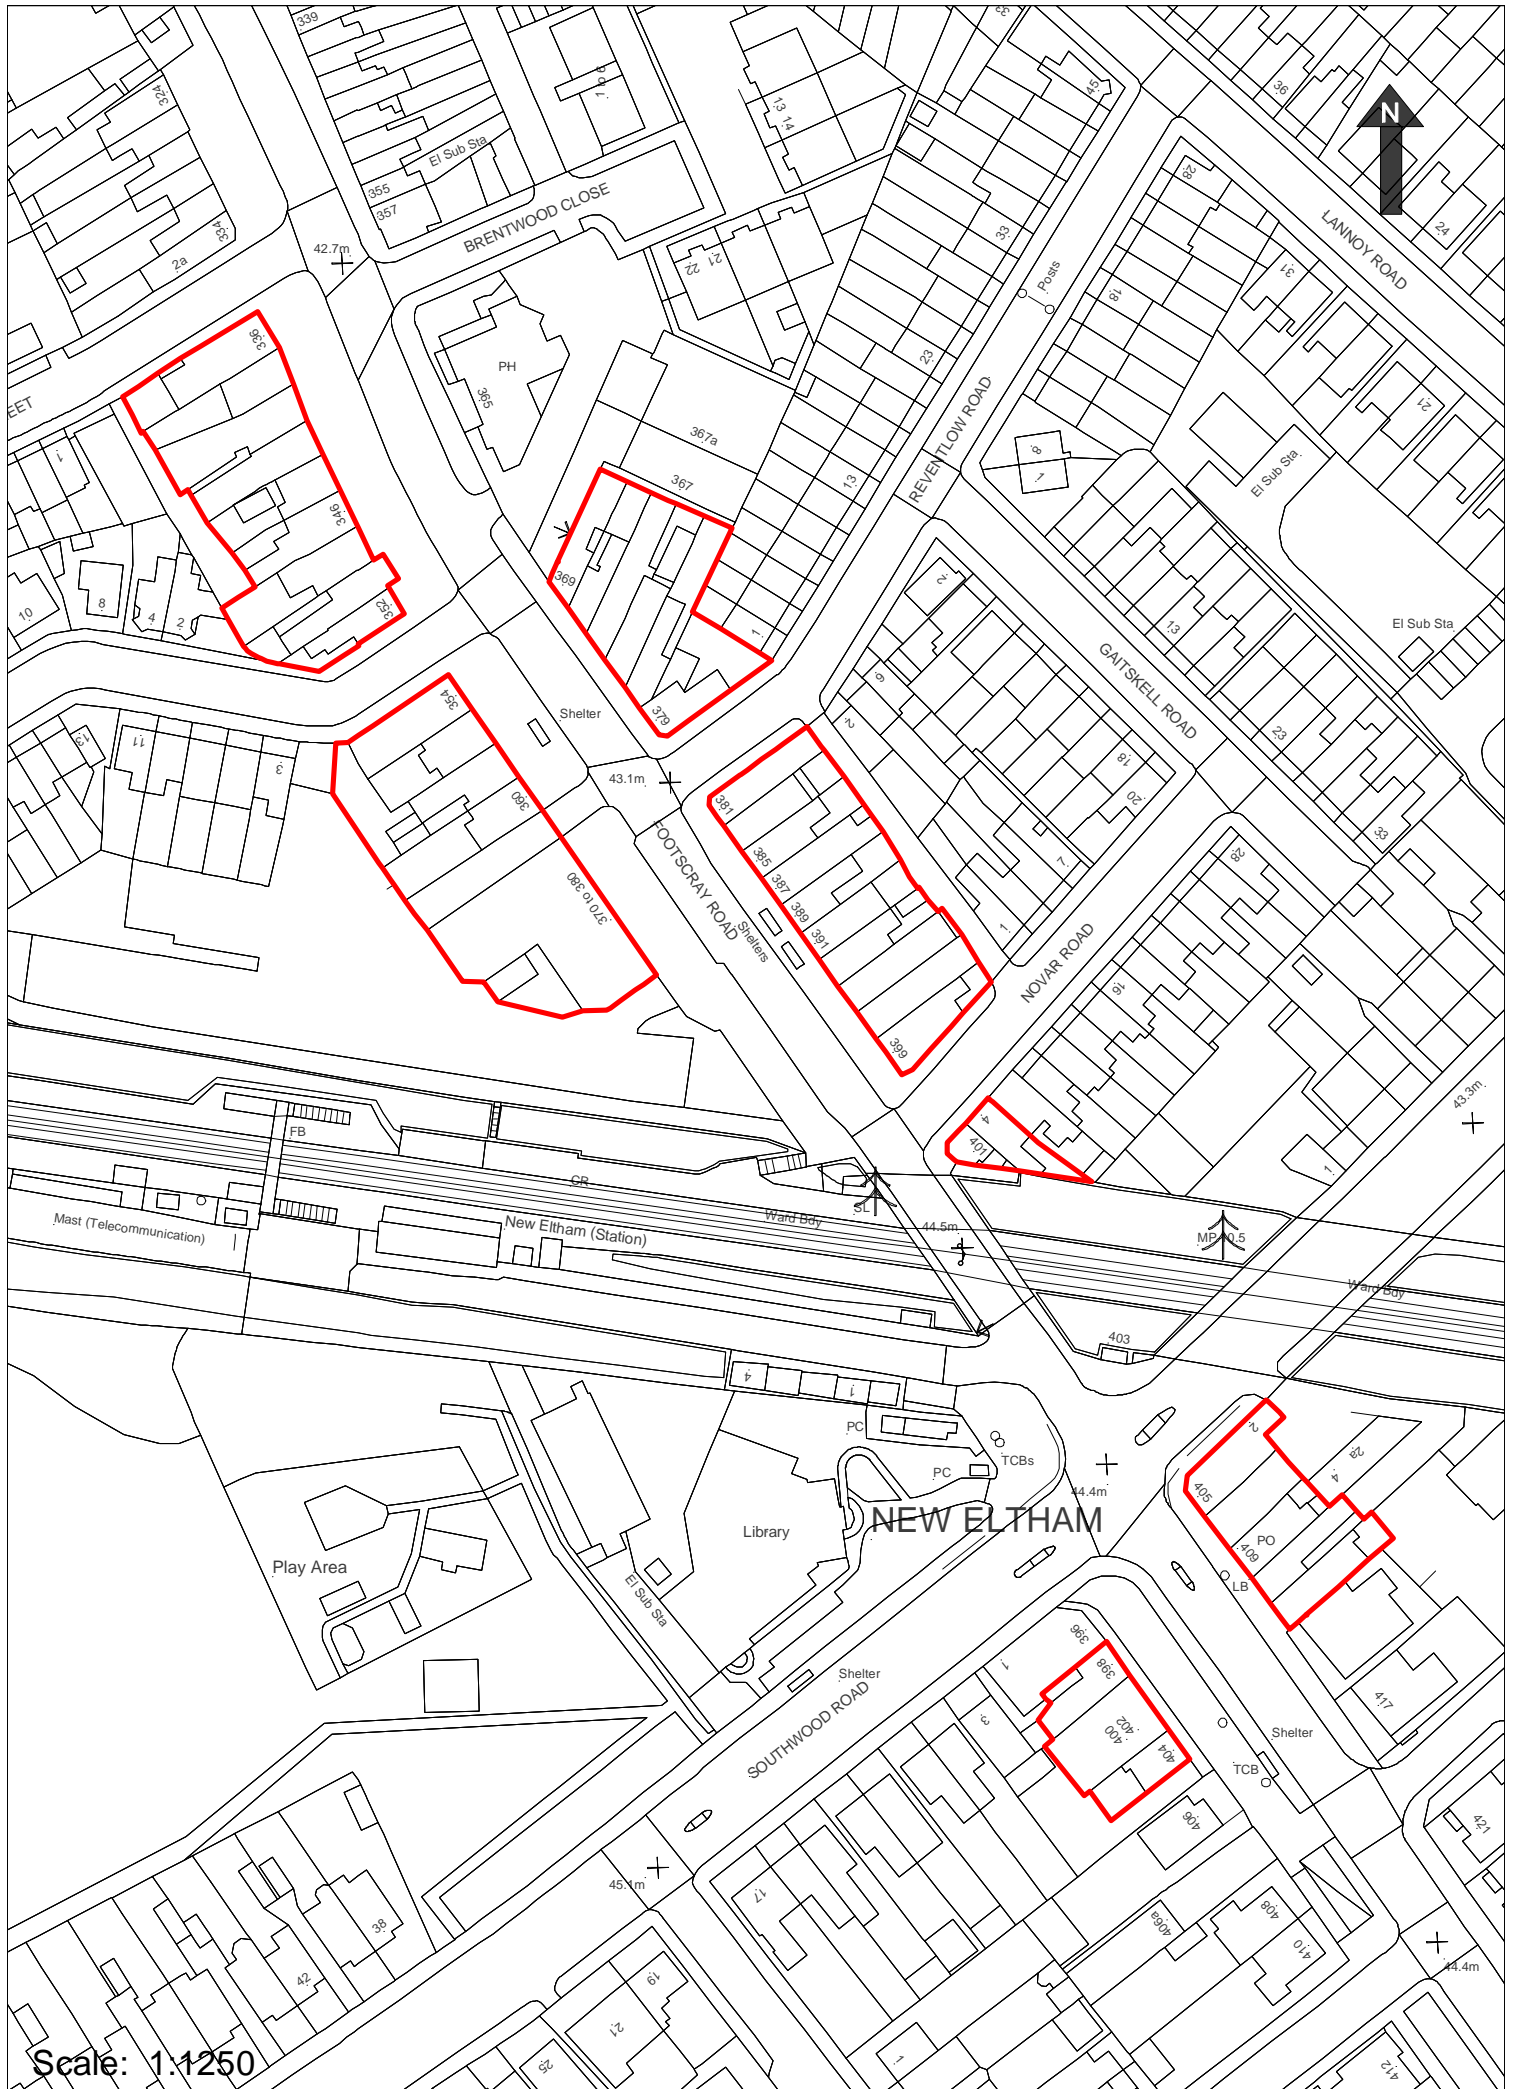


Scale: 1:1250

New Eltham Local Centre

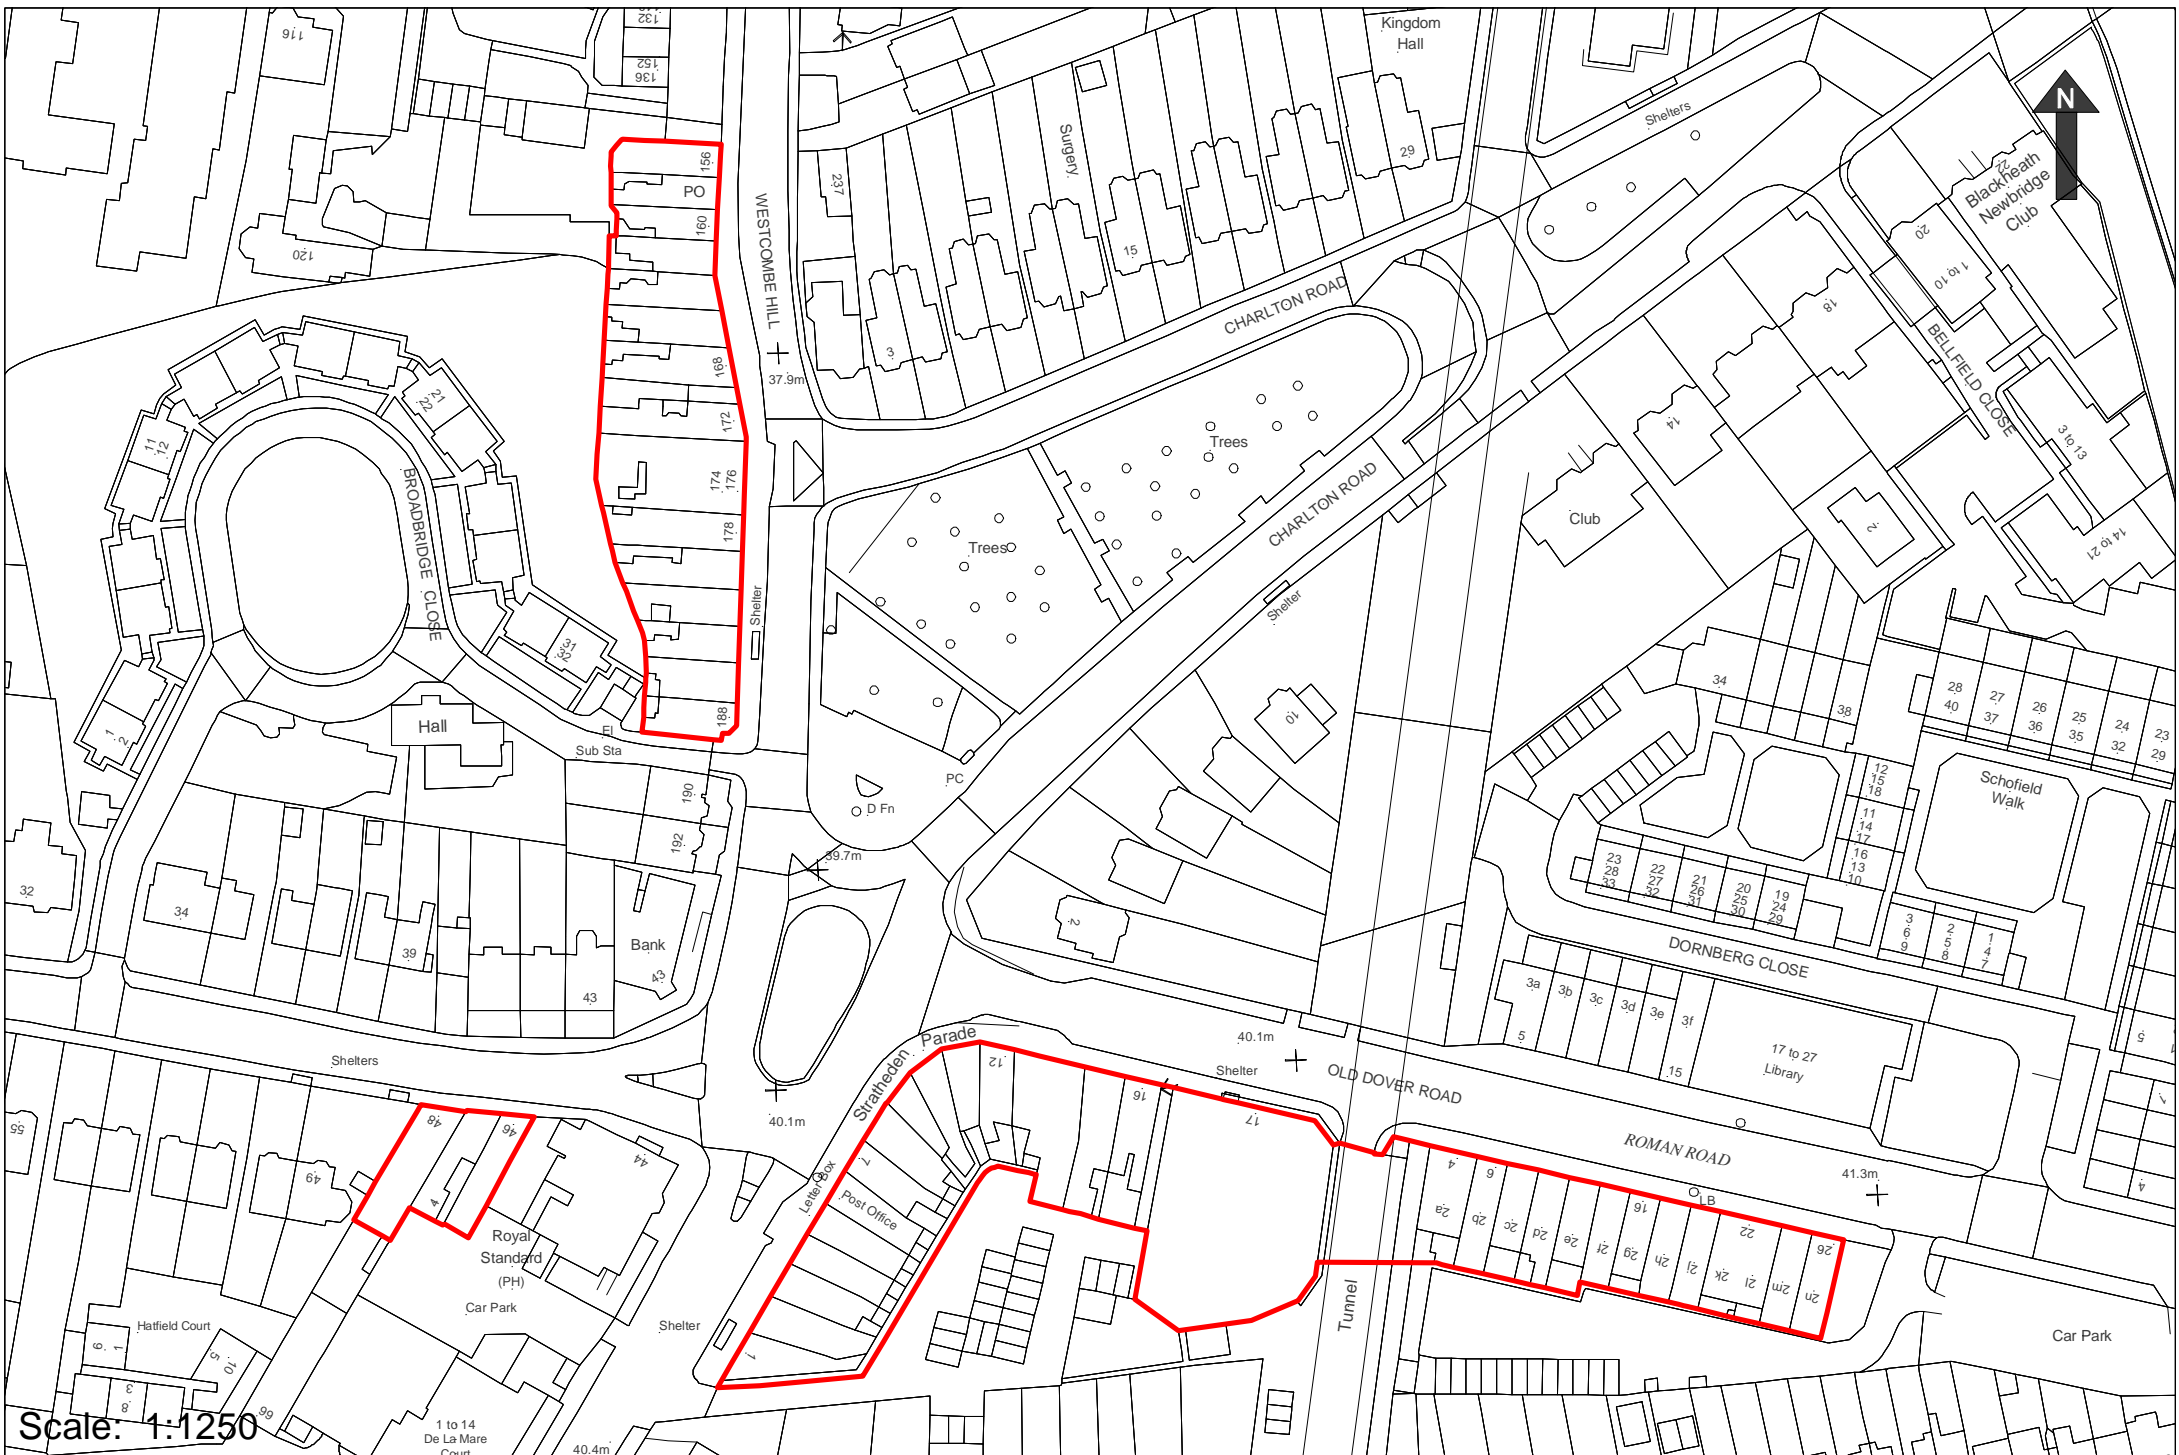

Scale: 1:1250

Royal standard Local Centre

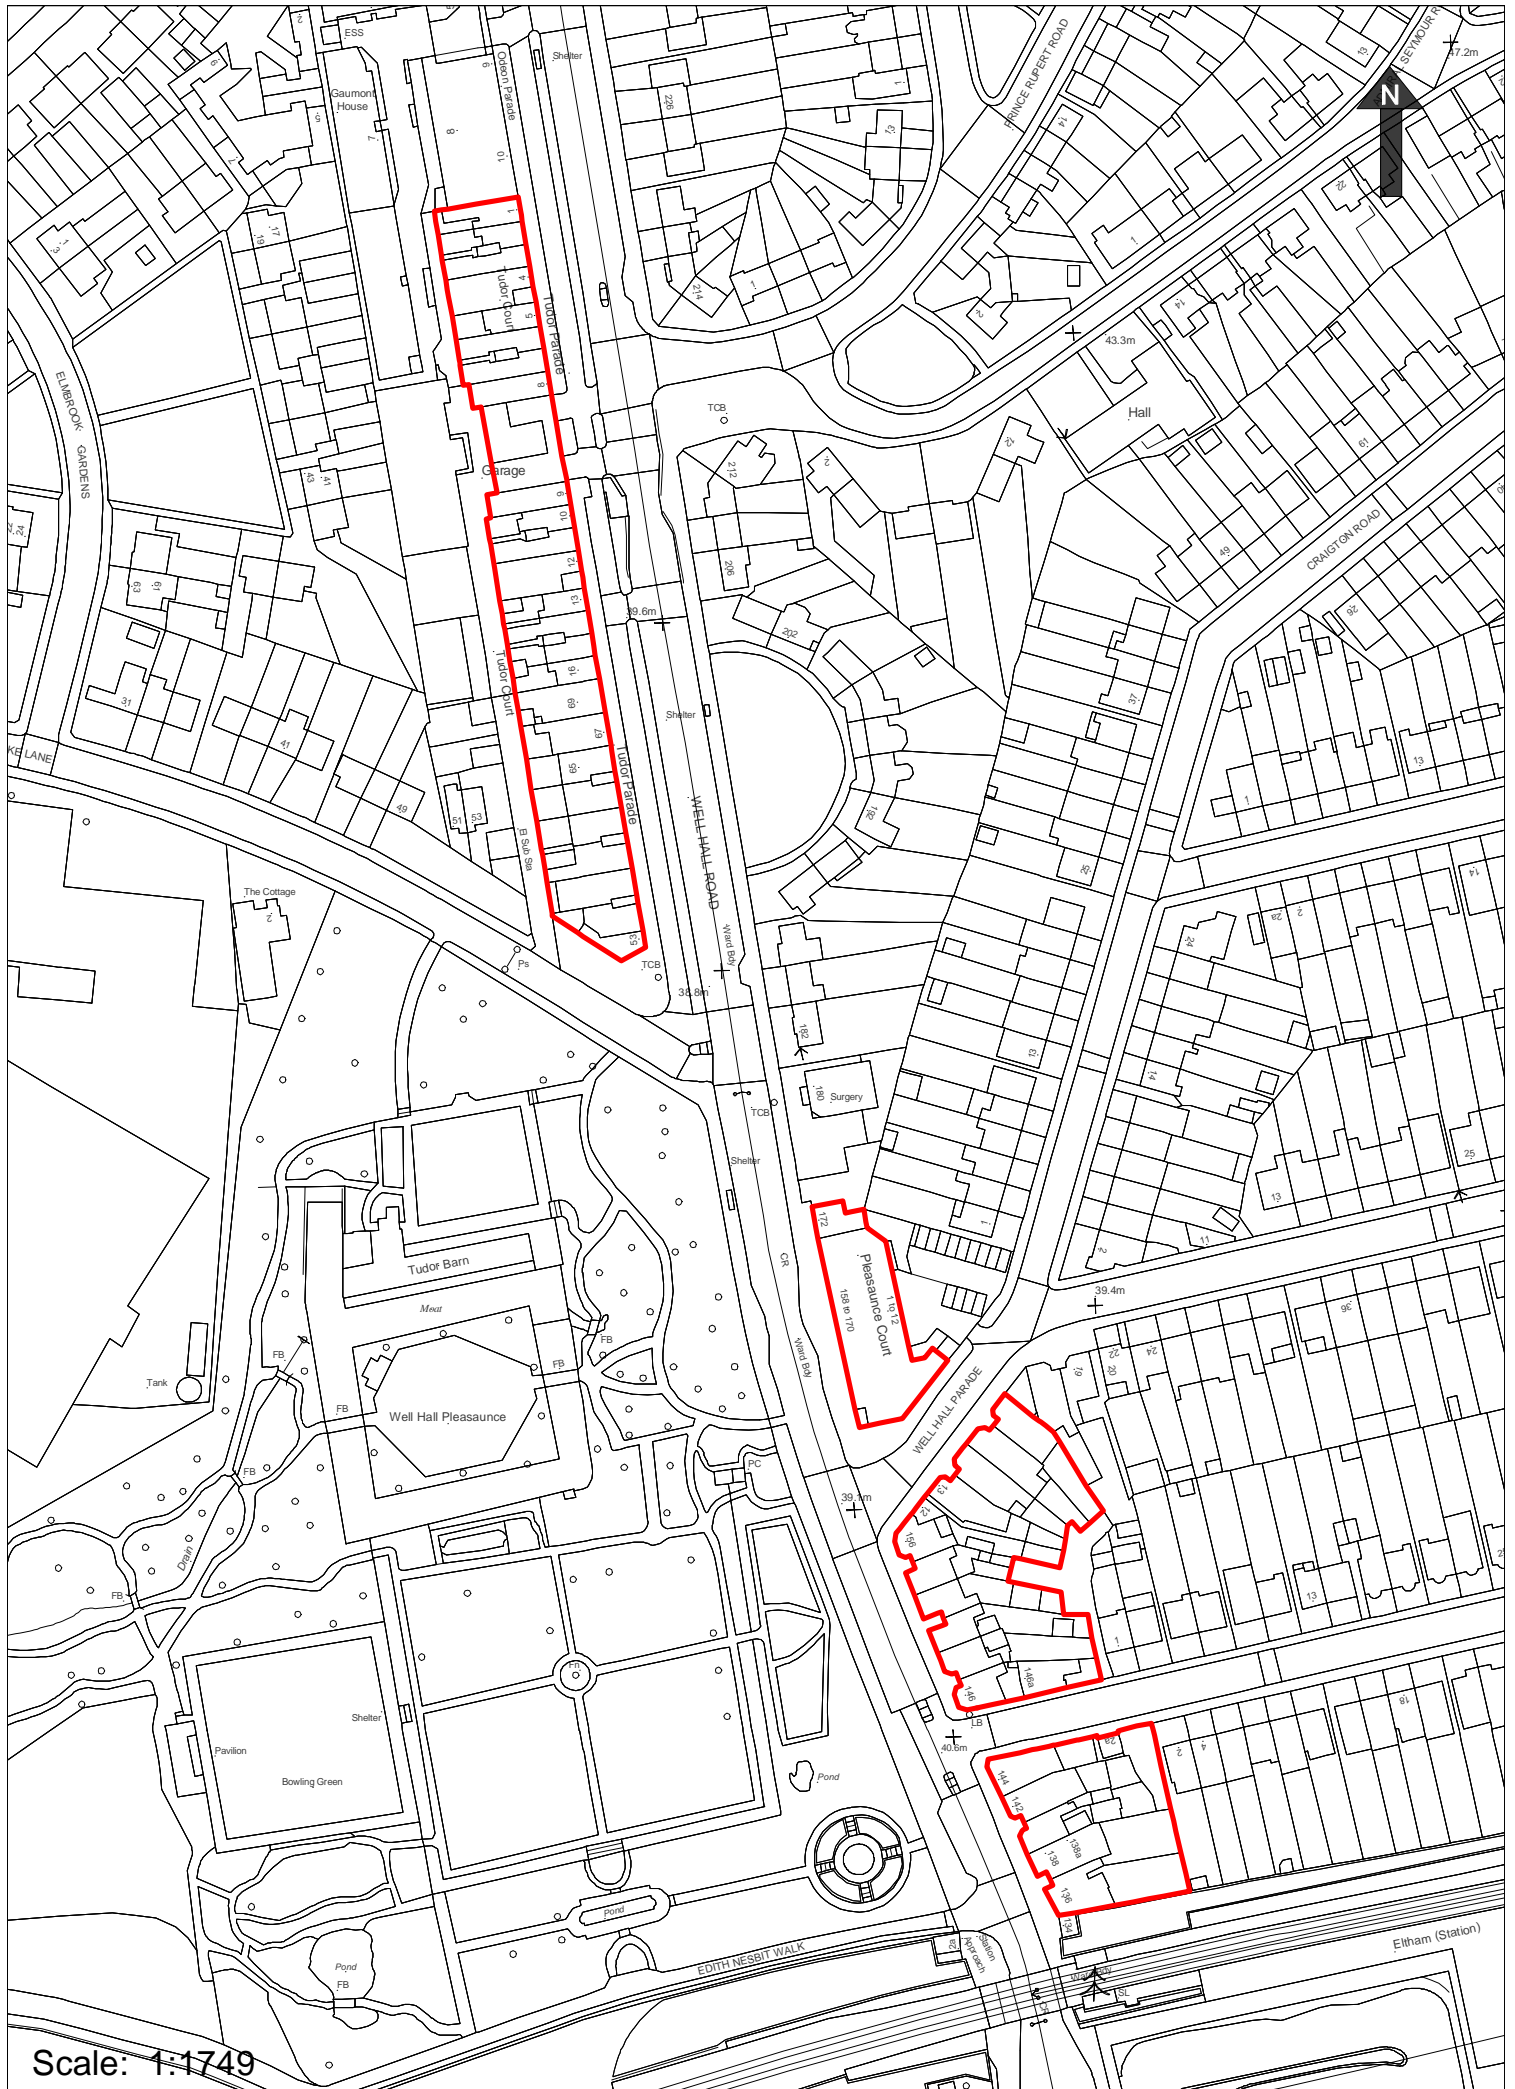

Scale: 1:1749

Well Hall Local Centre